
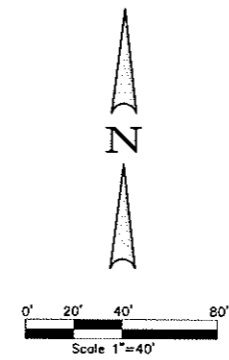


LOCATION MAP

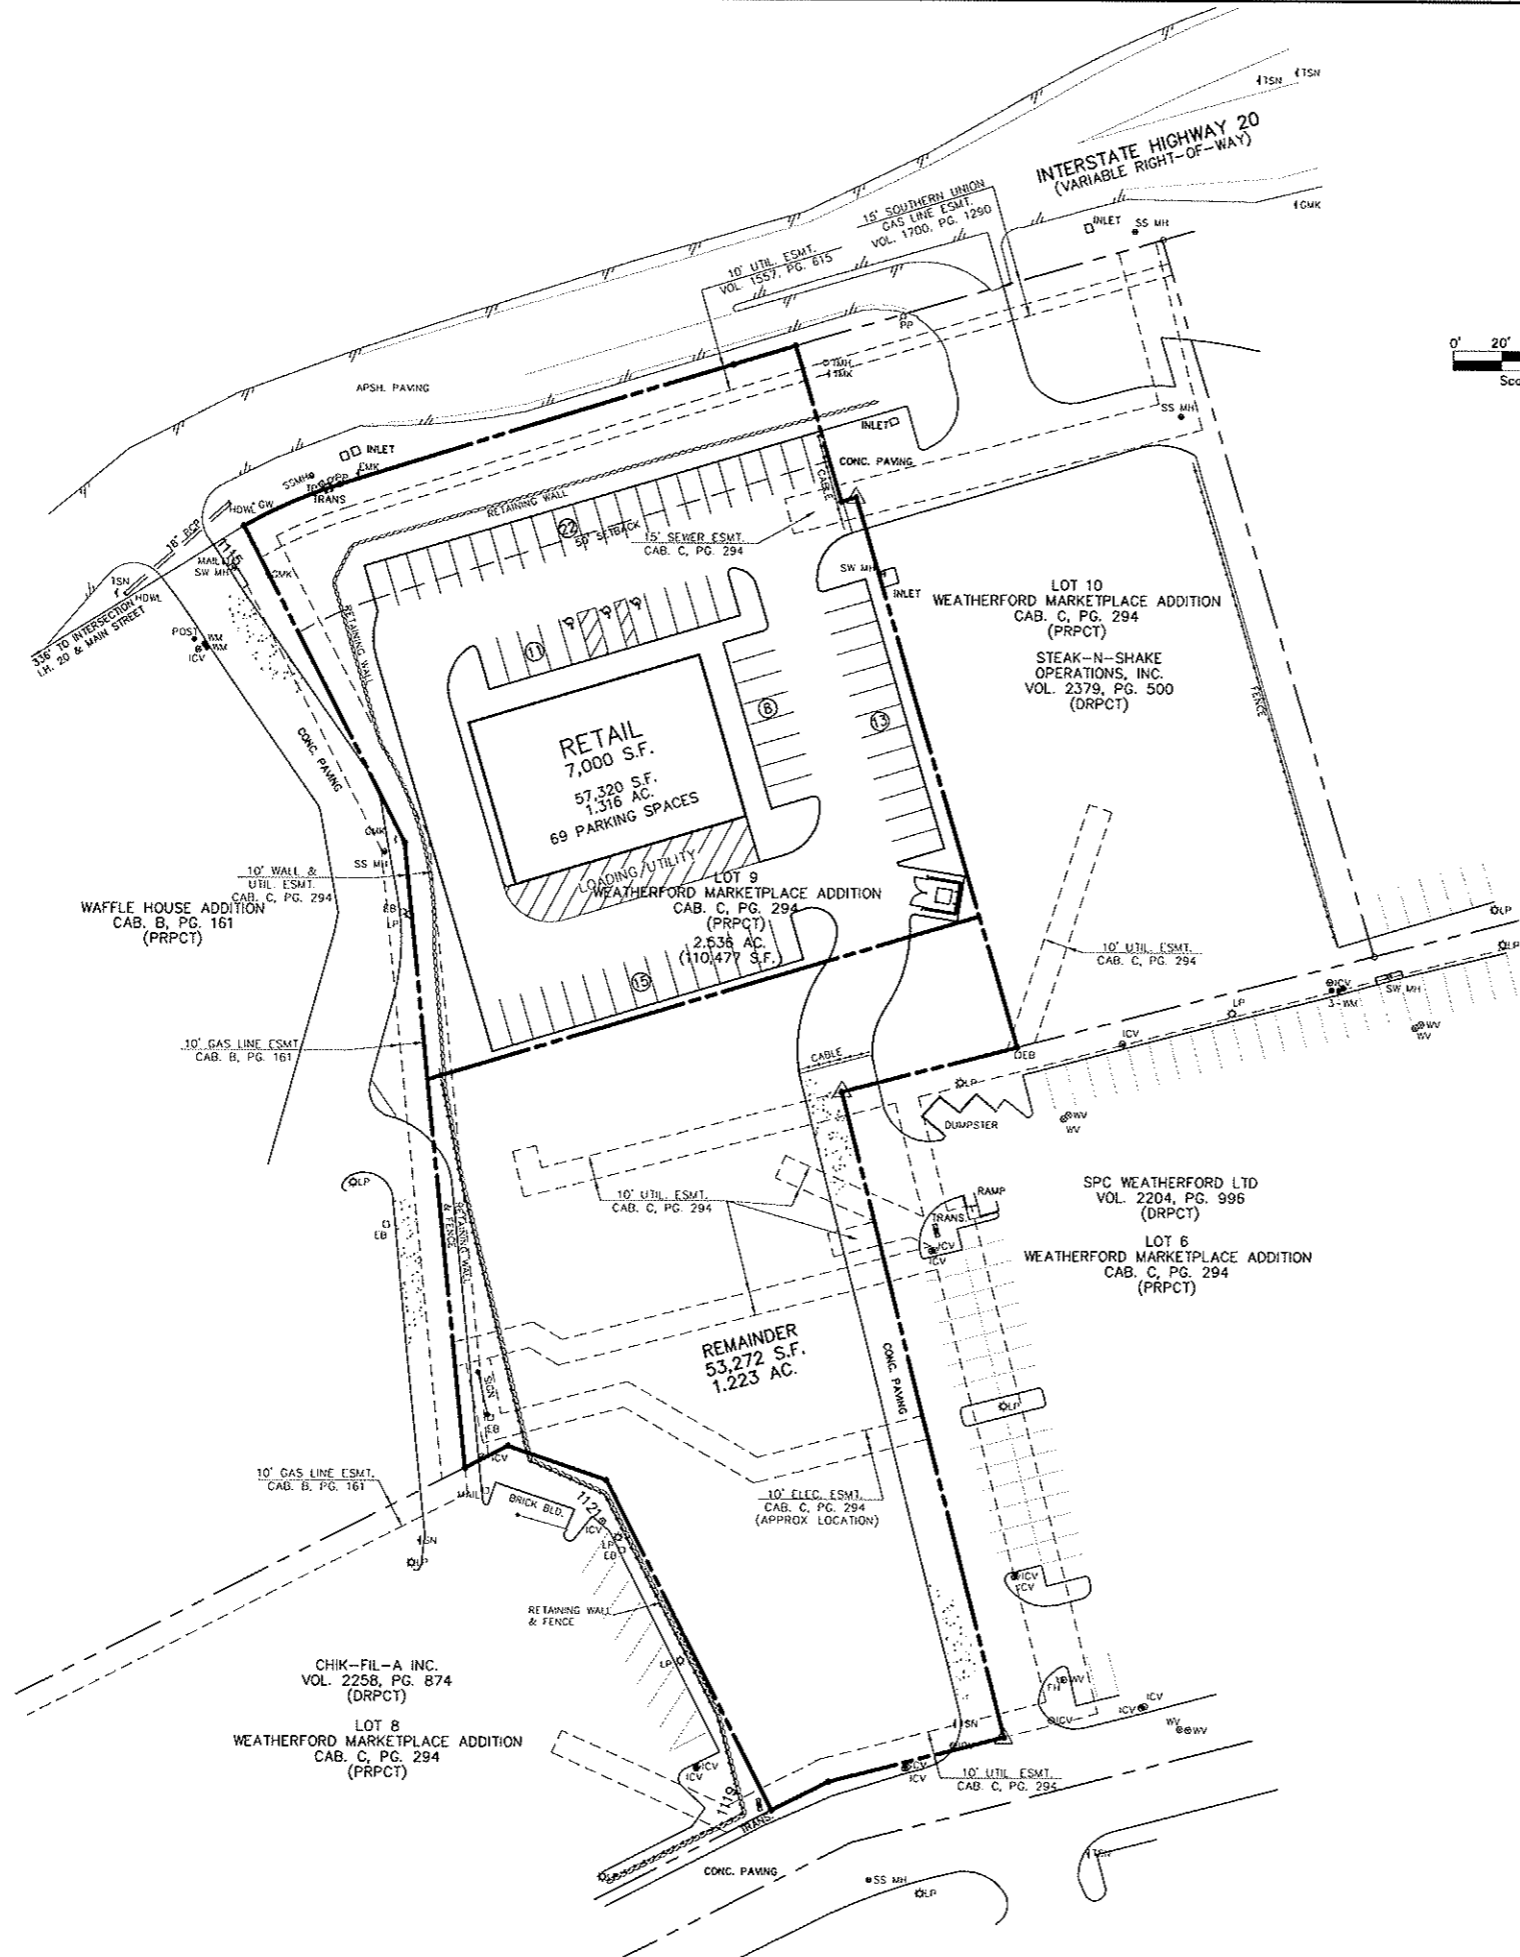

No.	DATE	REVISION	APPROX.

Winkelmann & Associates, Inc.
 CONSULTING CIVIL ENGINEERS • SURVEYORS
 675 HARBOR PARKWAY, SUITE 100
 DALLAS, TEXAS 75248
 (972) 496-7999
 FAX (972) 496-7999
 COPYRIGHT © 2009, WINKELMANN & ASSOCIATES, INC.

A.M. KROUSE SURVEY ABST. NO. 785
 CITY OF WEATHERFORD
 PARKER COUNTY, TEXAS
 SYNERGY PROPERTIES GROUP
 300 BURNETT STREET, SUITE 150
 FORT WORTH, TEXAS 76102

SITE PLAN 'A'
LOT 9
WEATHERFORD, TEXAS

Scale: 1" = 40'
 Date: 02/23/09
 File: 26054s1a.dwg
 Project No.: 26054.02(55)